
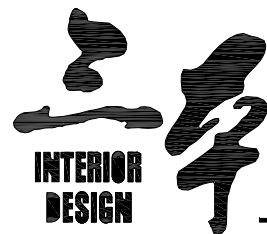


設計平面圖

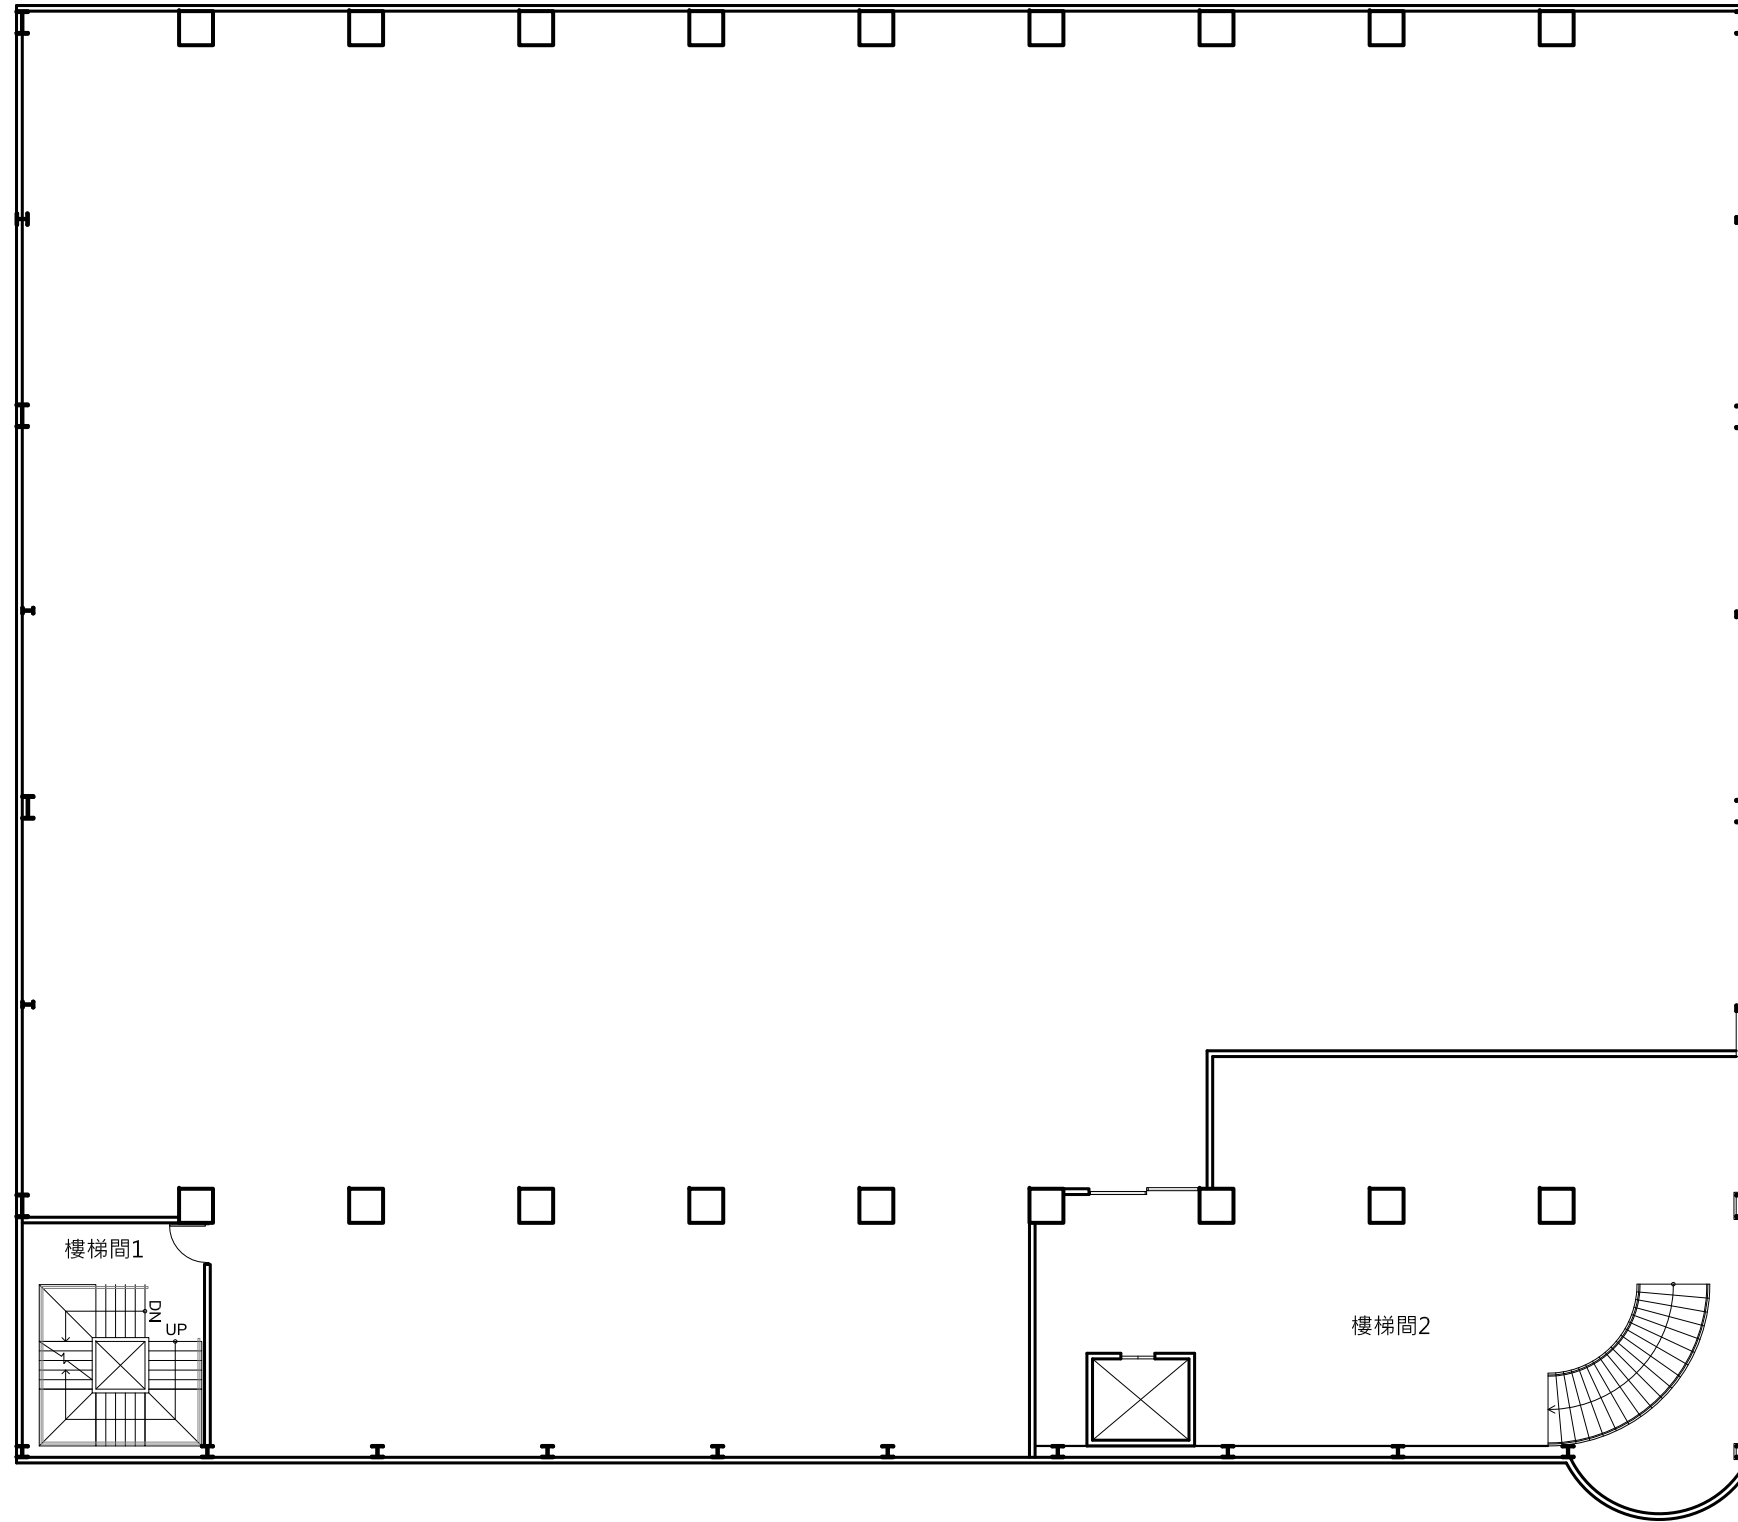

空間編輯有限公司

台中市西區福人街80號

2022/8/10 上午 11:25:33, A3, 1:20 TEL:(04) 23710708 FAX:(04) 23710118

工程名稱/PROJECT:樂天娛樂商場規劃


設計/DESIGNER:

圖名/DRAWING:C-1F平面圖

比例尺/SCALE: A-3-S:1/200 A-4-S:1/300

圖號/DRAWING NO:202206/01

日期/DATE: 20220705

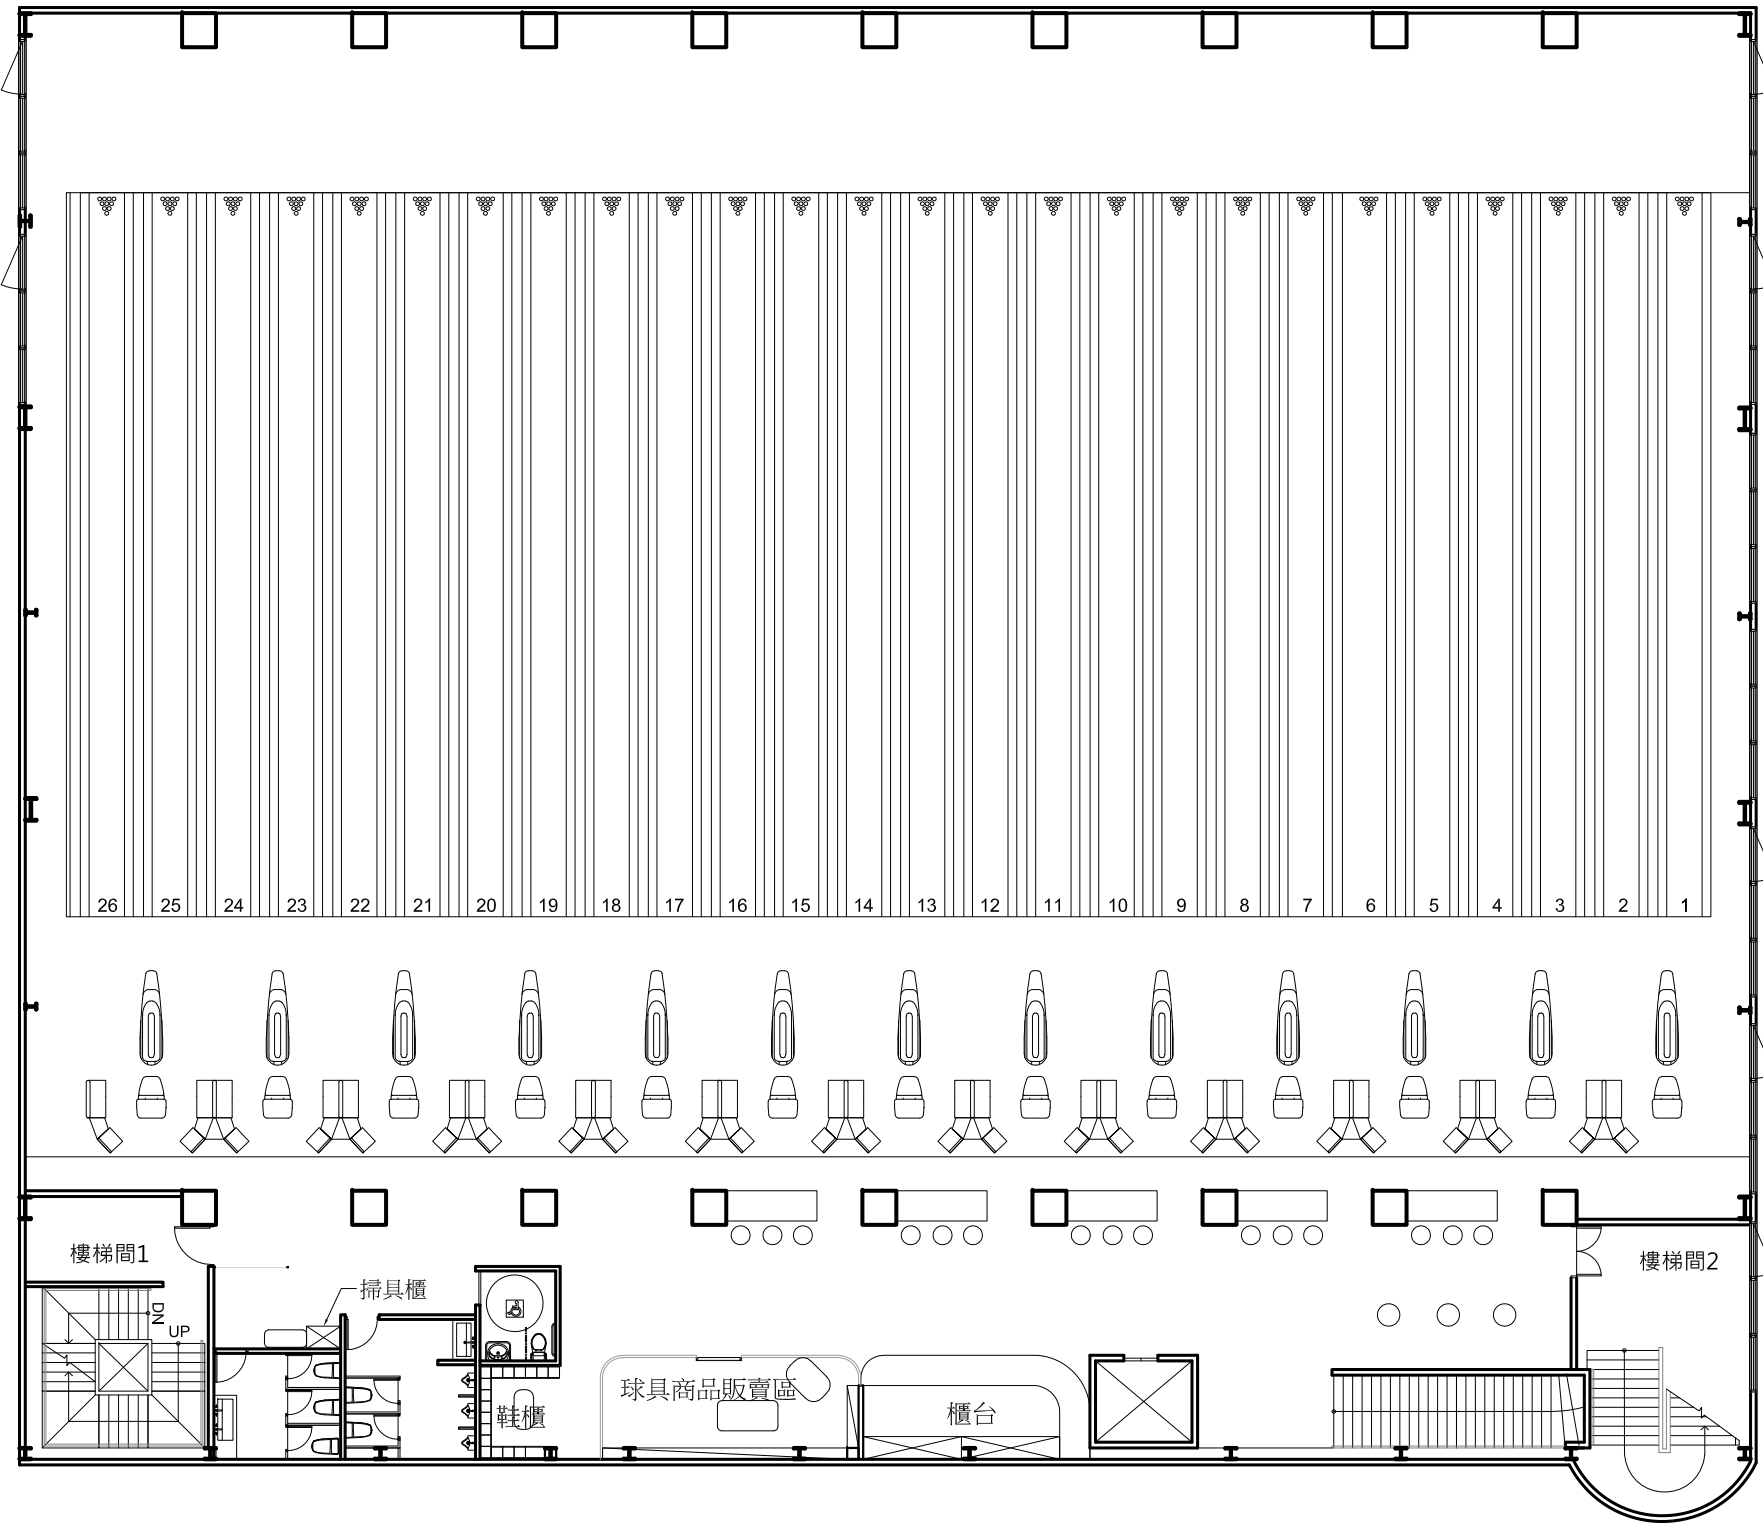

空間編輯有限公司

台中市西區福人街80號

2022/8/10 上午 11:26:04, A3, 1:20 TEL:(04) 23710708 FAX:(04) 23710118

工程名稱/PROJECT:樂天娛樂商場規劃


設計/DESIGNER:



圖名/DRAWING:C-2F平面圖

比例尺/SCALE: A-3-S:1/200 A-4-S:1/300

圖號/DRAWING NO:202206/02

日期/DATE: 20220705

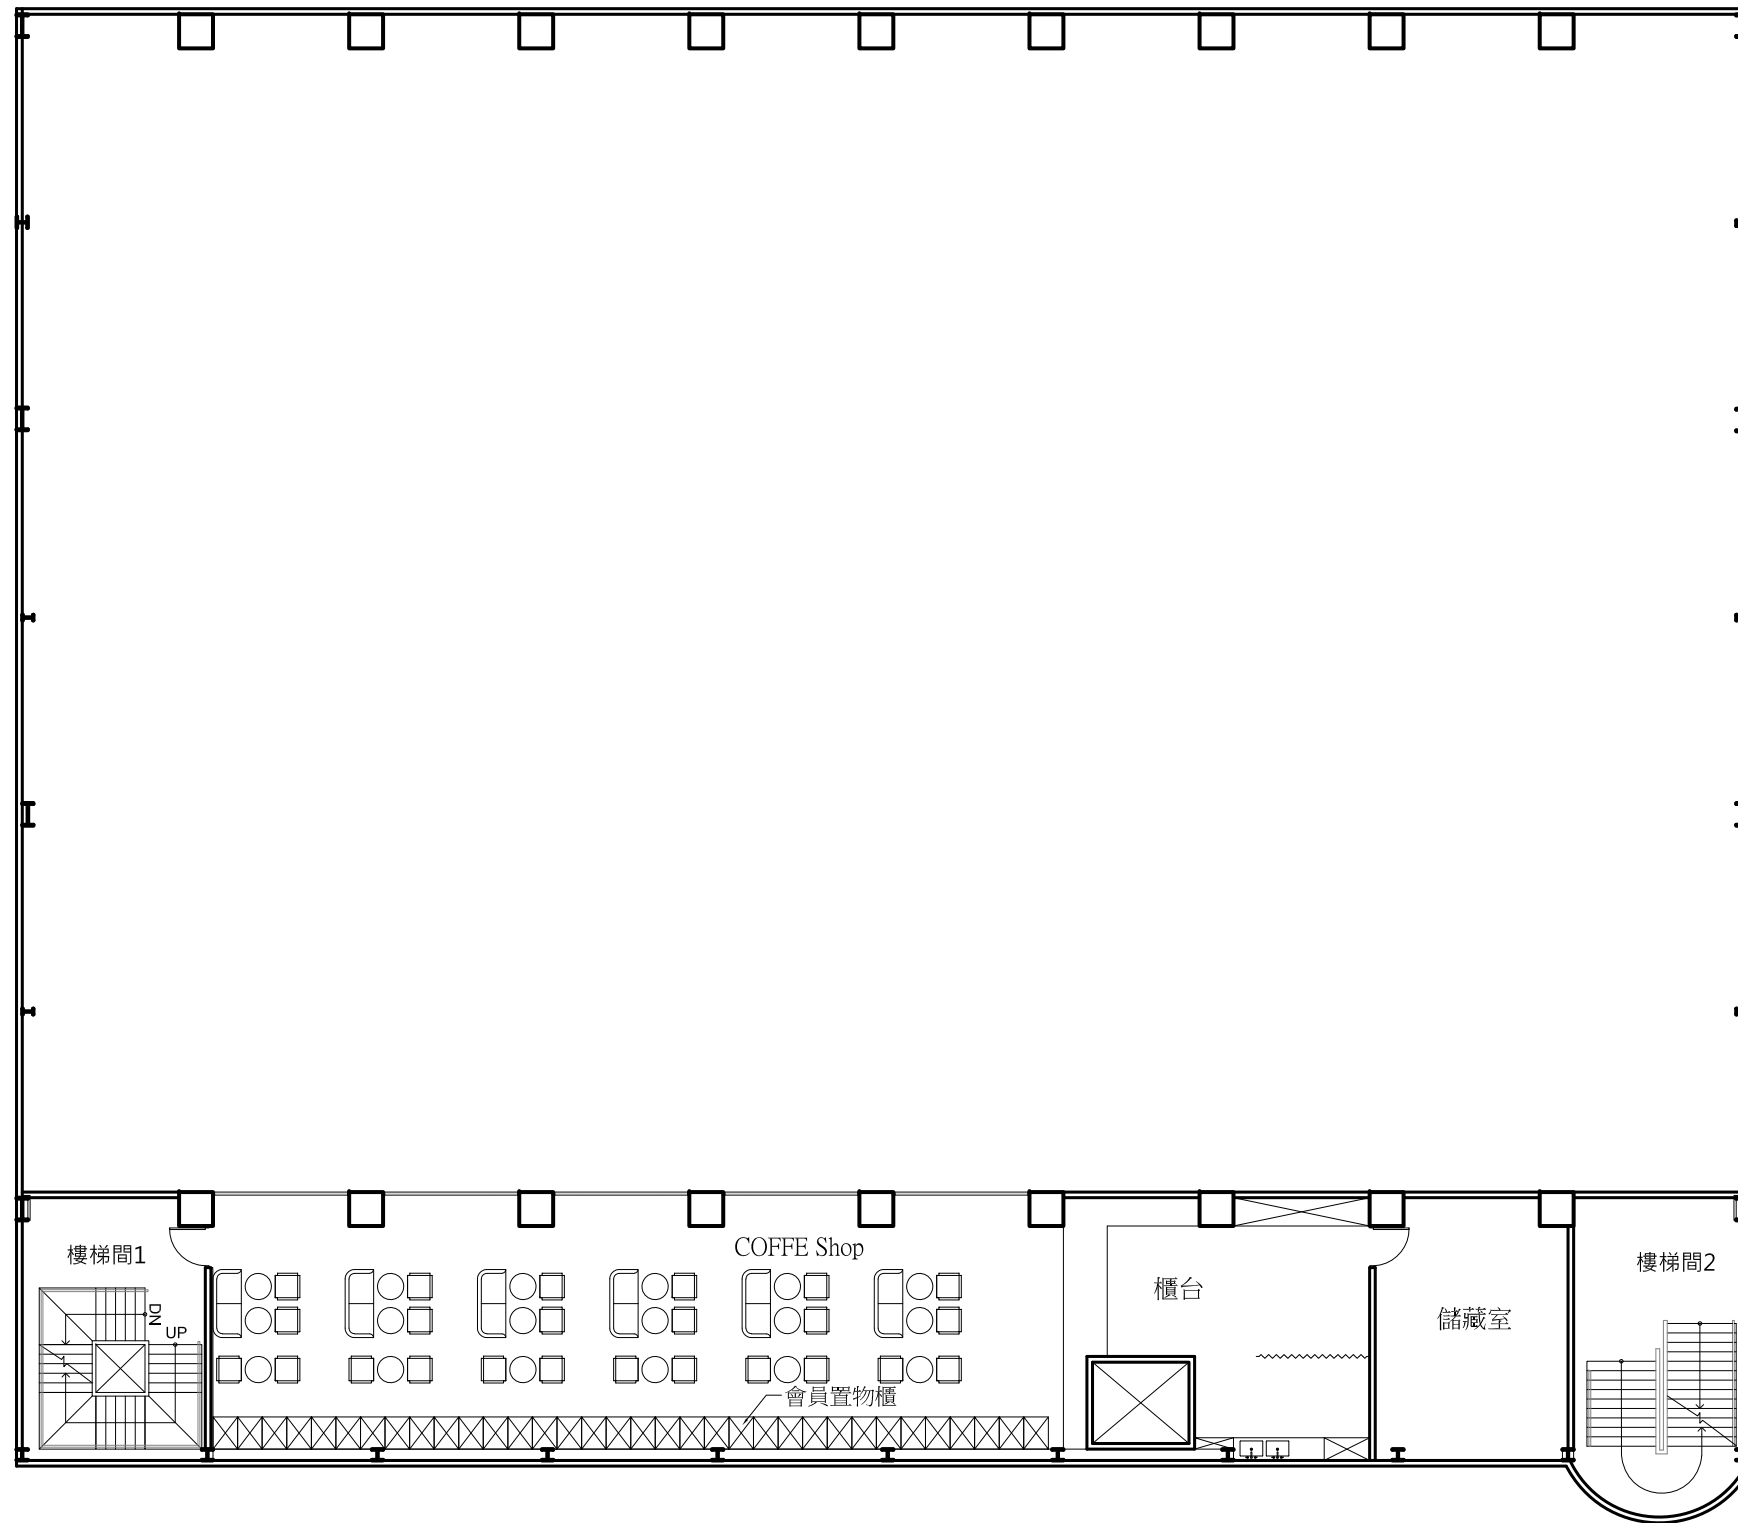

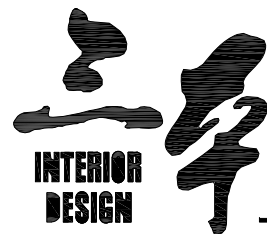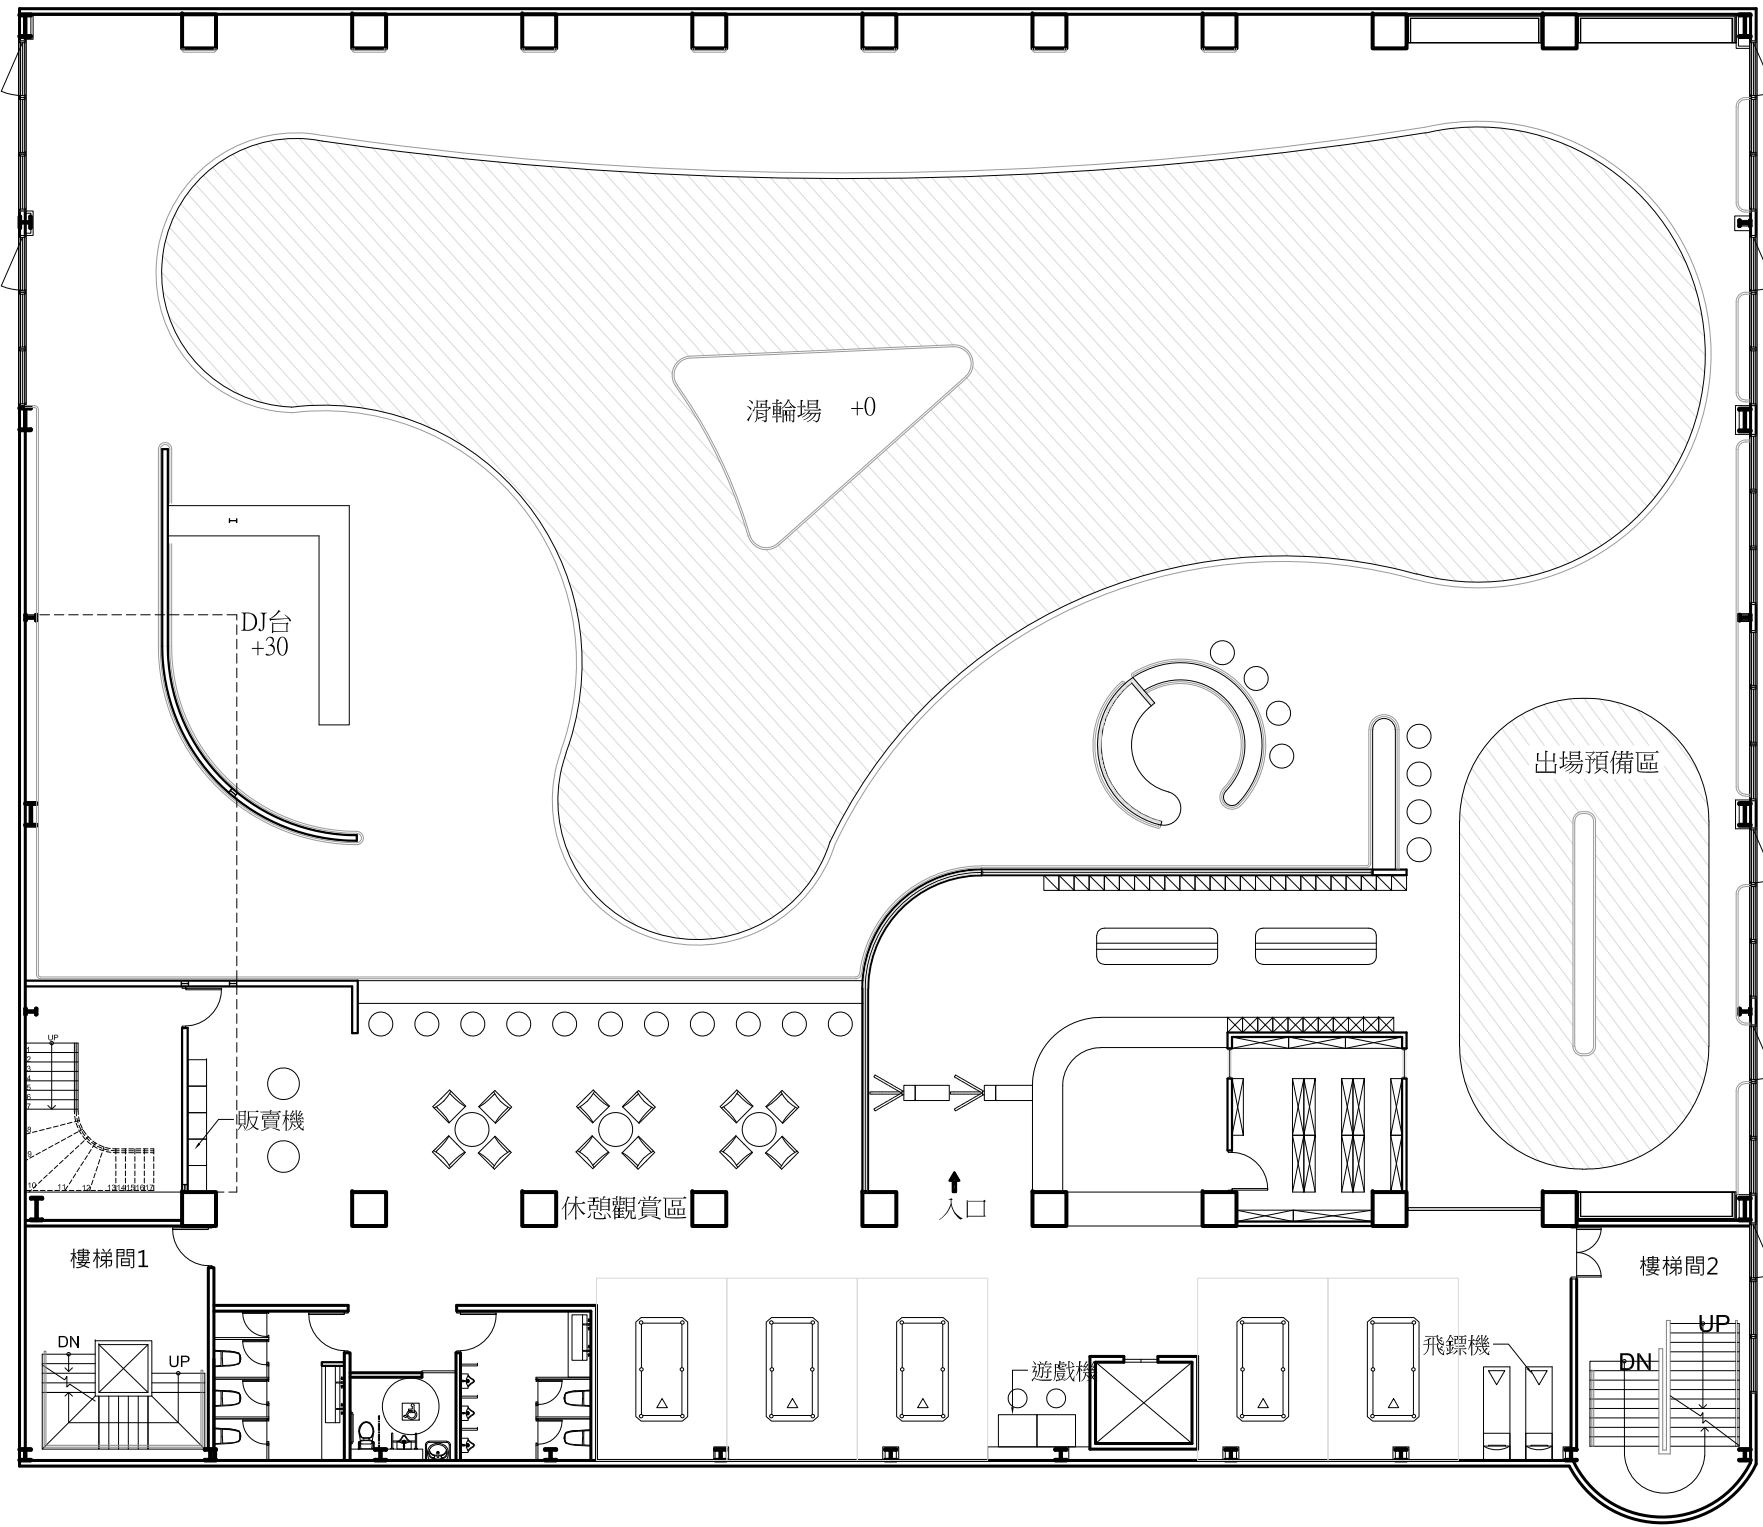

空間編輯有限公司

台中市西區福人街80號

2022/8/10 上午 11:26:32, A3, 1:20 TEL:(04) 23710708 FAX:(04) 23710118

工程名稱/PROJECT:樂天娛樂商場規劃

設計/DESIGNER:

圖名/DRAWING:C-3F平面圖

比例尺/SCALE: A-3-S:1/200 A-4-S:1/300

圖號/DRAWING NO:202206/04

日期/DATE: 20220705

